



CHECKED:	DTS
DRAWN:	LAM
DATE:	3-3-2020
PROJECT NO.:	18.179

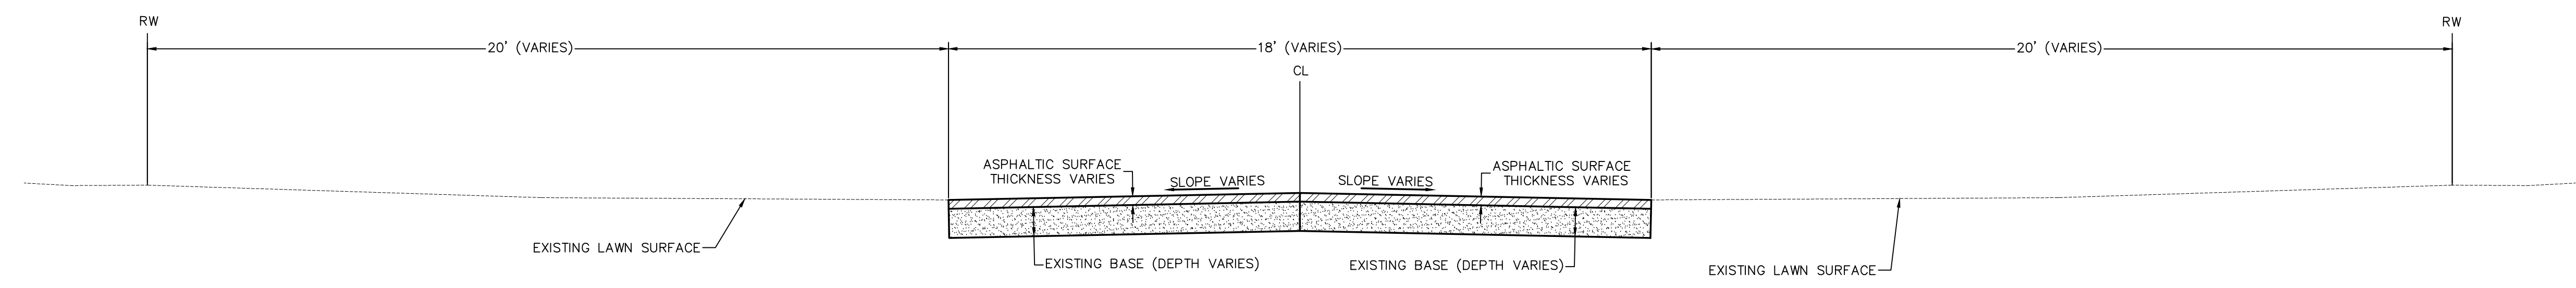

EXISTING TYPICAL SECTION  
 LINWOOD AVENUE  
 STA 10+43.00-23+75.00

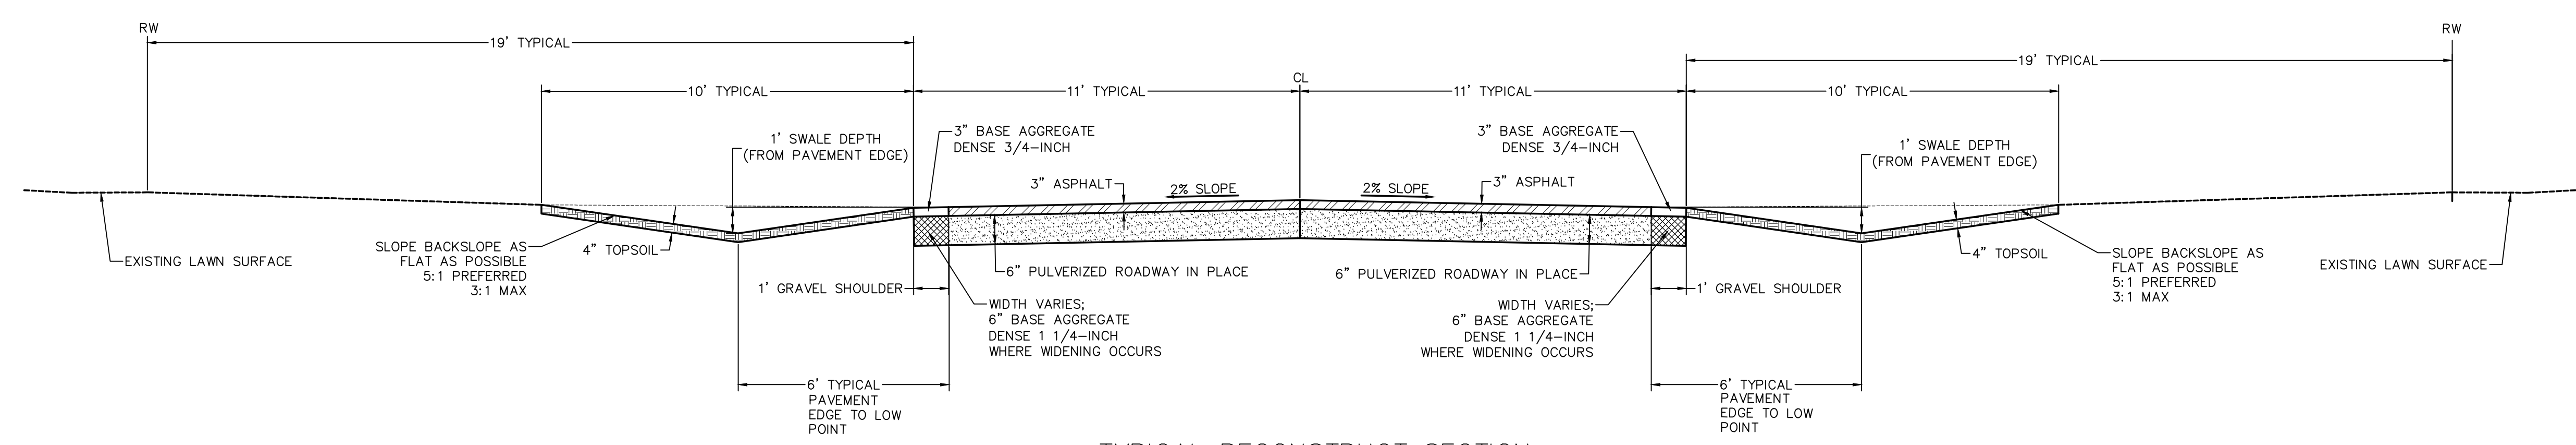

TYPICAL RECONSTRUCT SECTION  
 LINWOOD AVENUE  
 STA 11+16.00-12+95.50  
 STA 13+65.50-16+56.89  
 STA 17+26.78-20+17.76  
 STA 20+86.15-22+25.00

TYPICAL SECTION

LINWOOD AVE RECONSTRUCTION  
 HILLCREST DR - MAIN ST (S.T.H 66)  
 VILLAGE OF PARK RIDGE  
 PORTAGE COUNTY, WISCONSIN

Civil Engineering  
 Land Surveying  
 Landscape Architecture  
 4941 Kirschling Court  
 Stevens Point, WI 54481  
 715.344.9999(Ph) 715.344.9922(FX)



POINT OF BEGINNING, INC. HOLDS THE RIGHTS TO COPYRIGHT IN AND TO THESE PRINTS, DRAWINGS AND DOCUMENTS. NO REPRODUCTION, COPYING, ALTERATION, MODIFICATION, USAGE, INCORPORATION INTO OTHER DOCUMENTS OR ASSIGNMENT OF THE SAME MAY OCCUR WITHOUT THE PRIOR WRITTEN PERMISSION OF POINT OF BEGINNING, INC.  
 ©2019 POINT OF BEGINNING, INC.